



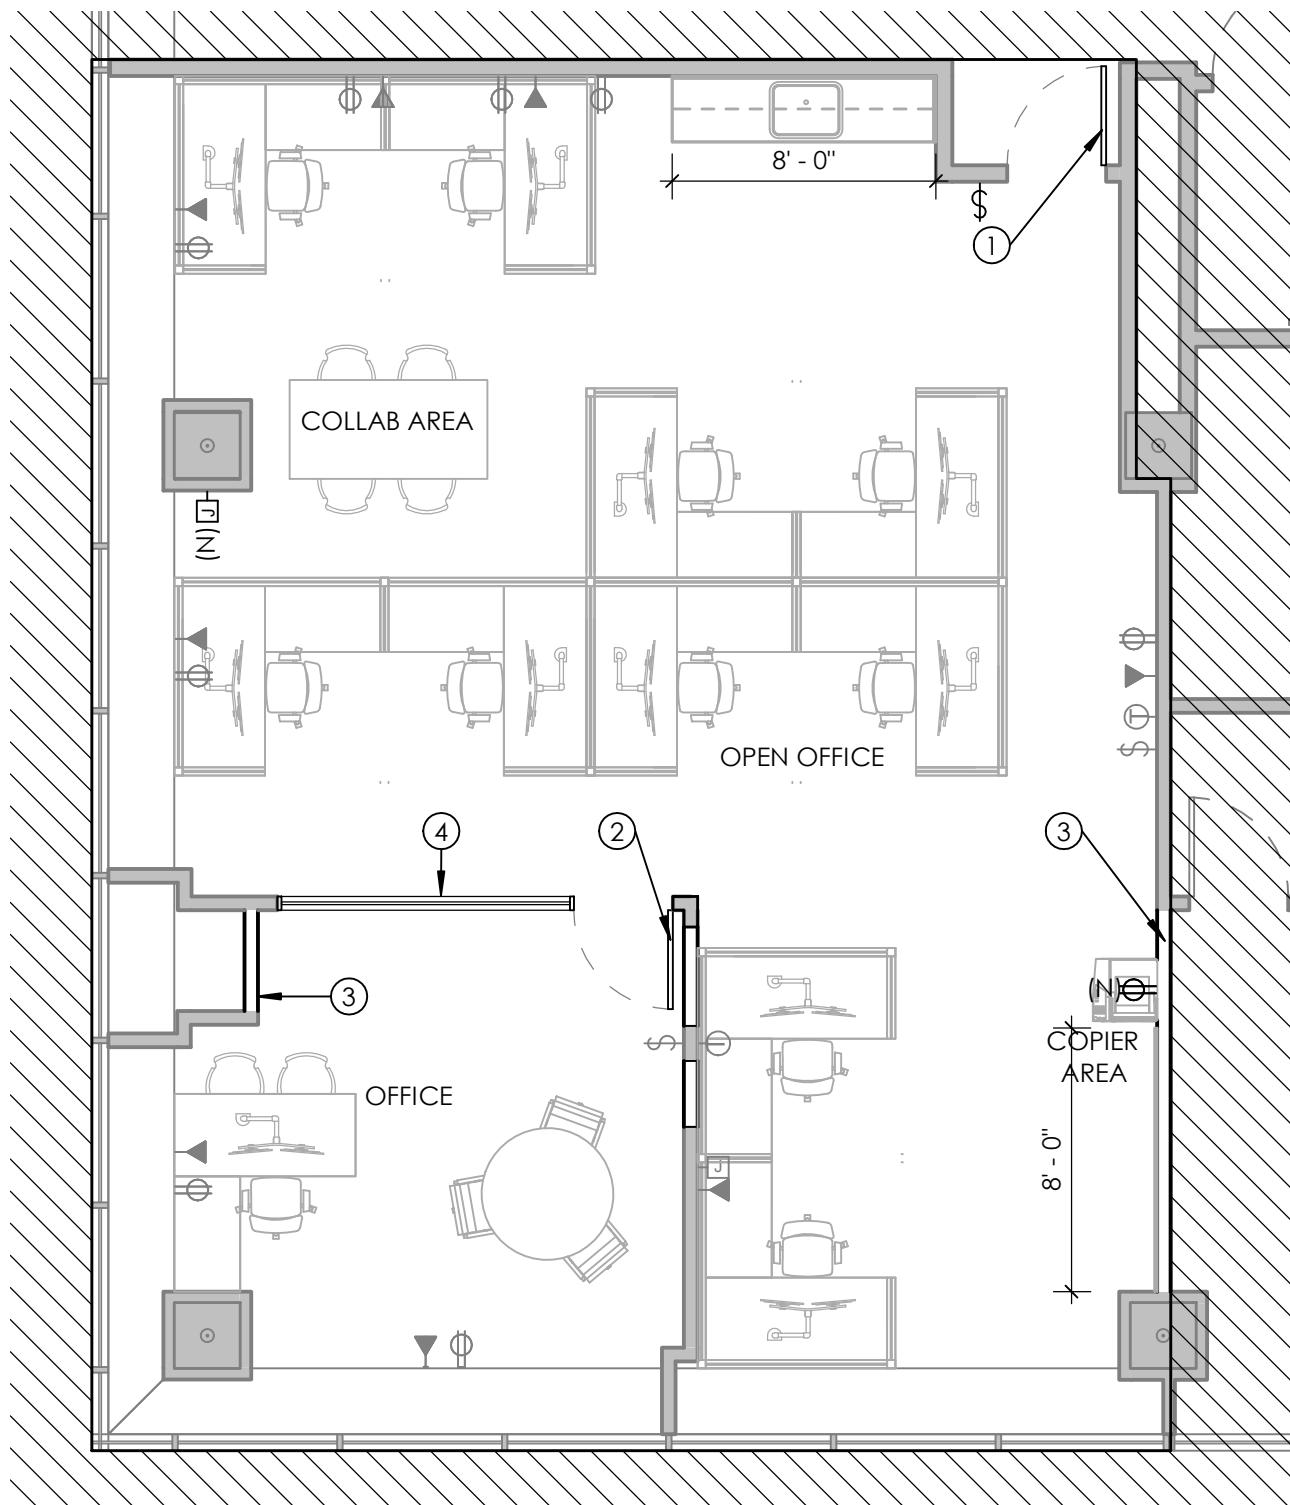

NOTES:

1. NEW ENTRANCE DOOR
2. NEW DOOR
3. NEW WALL
4. NEW GLASS STOREFRONT

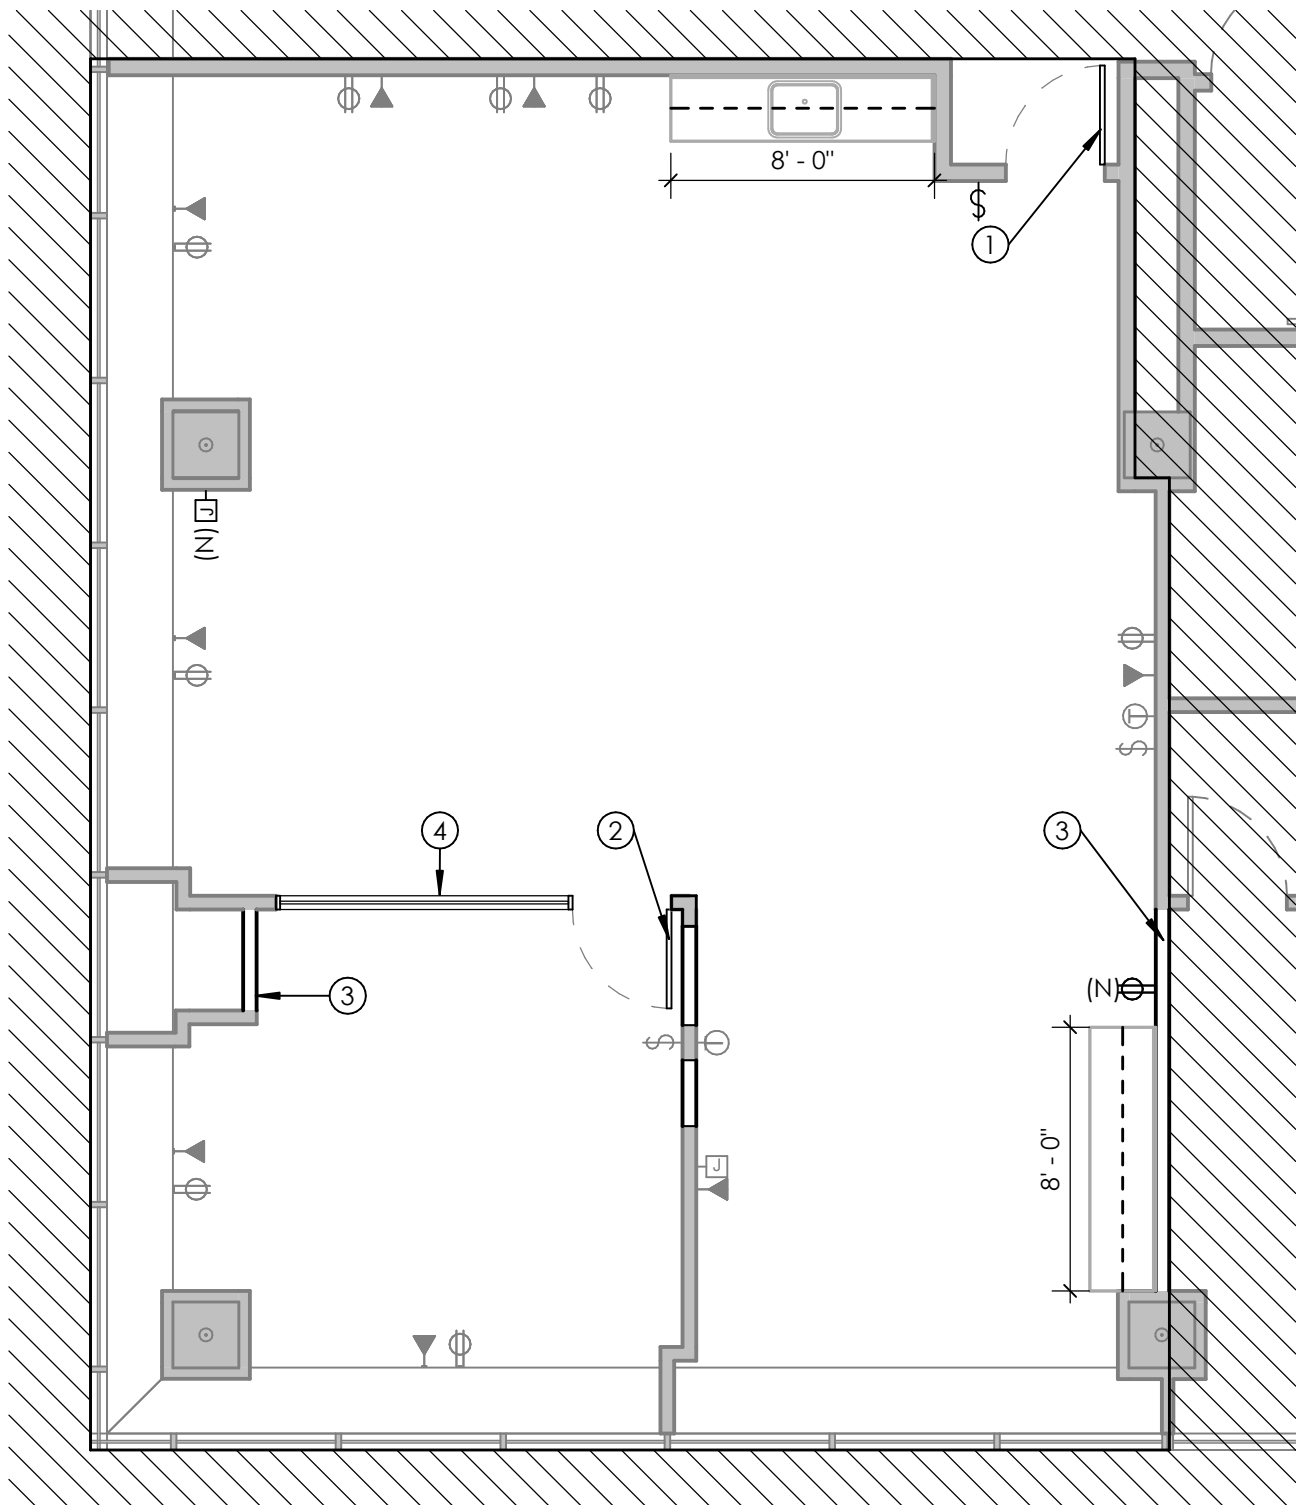

NOTES:

1. NEW ENTRANCE DOOR
2. NEW DOOR
3. NEW WALL
4. NEW GLASS STOREFRONT